





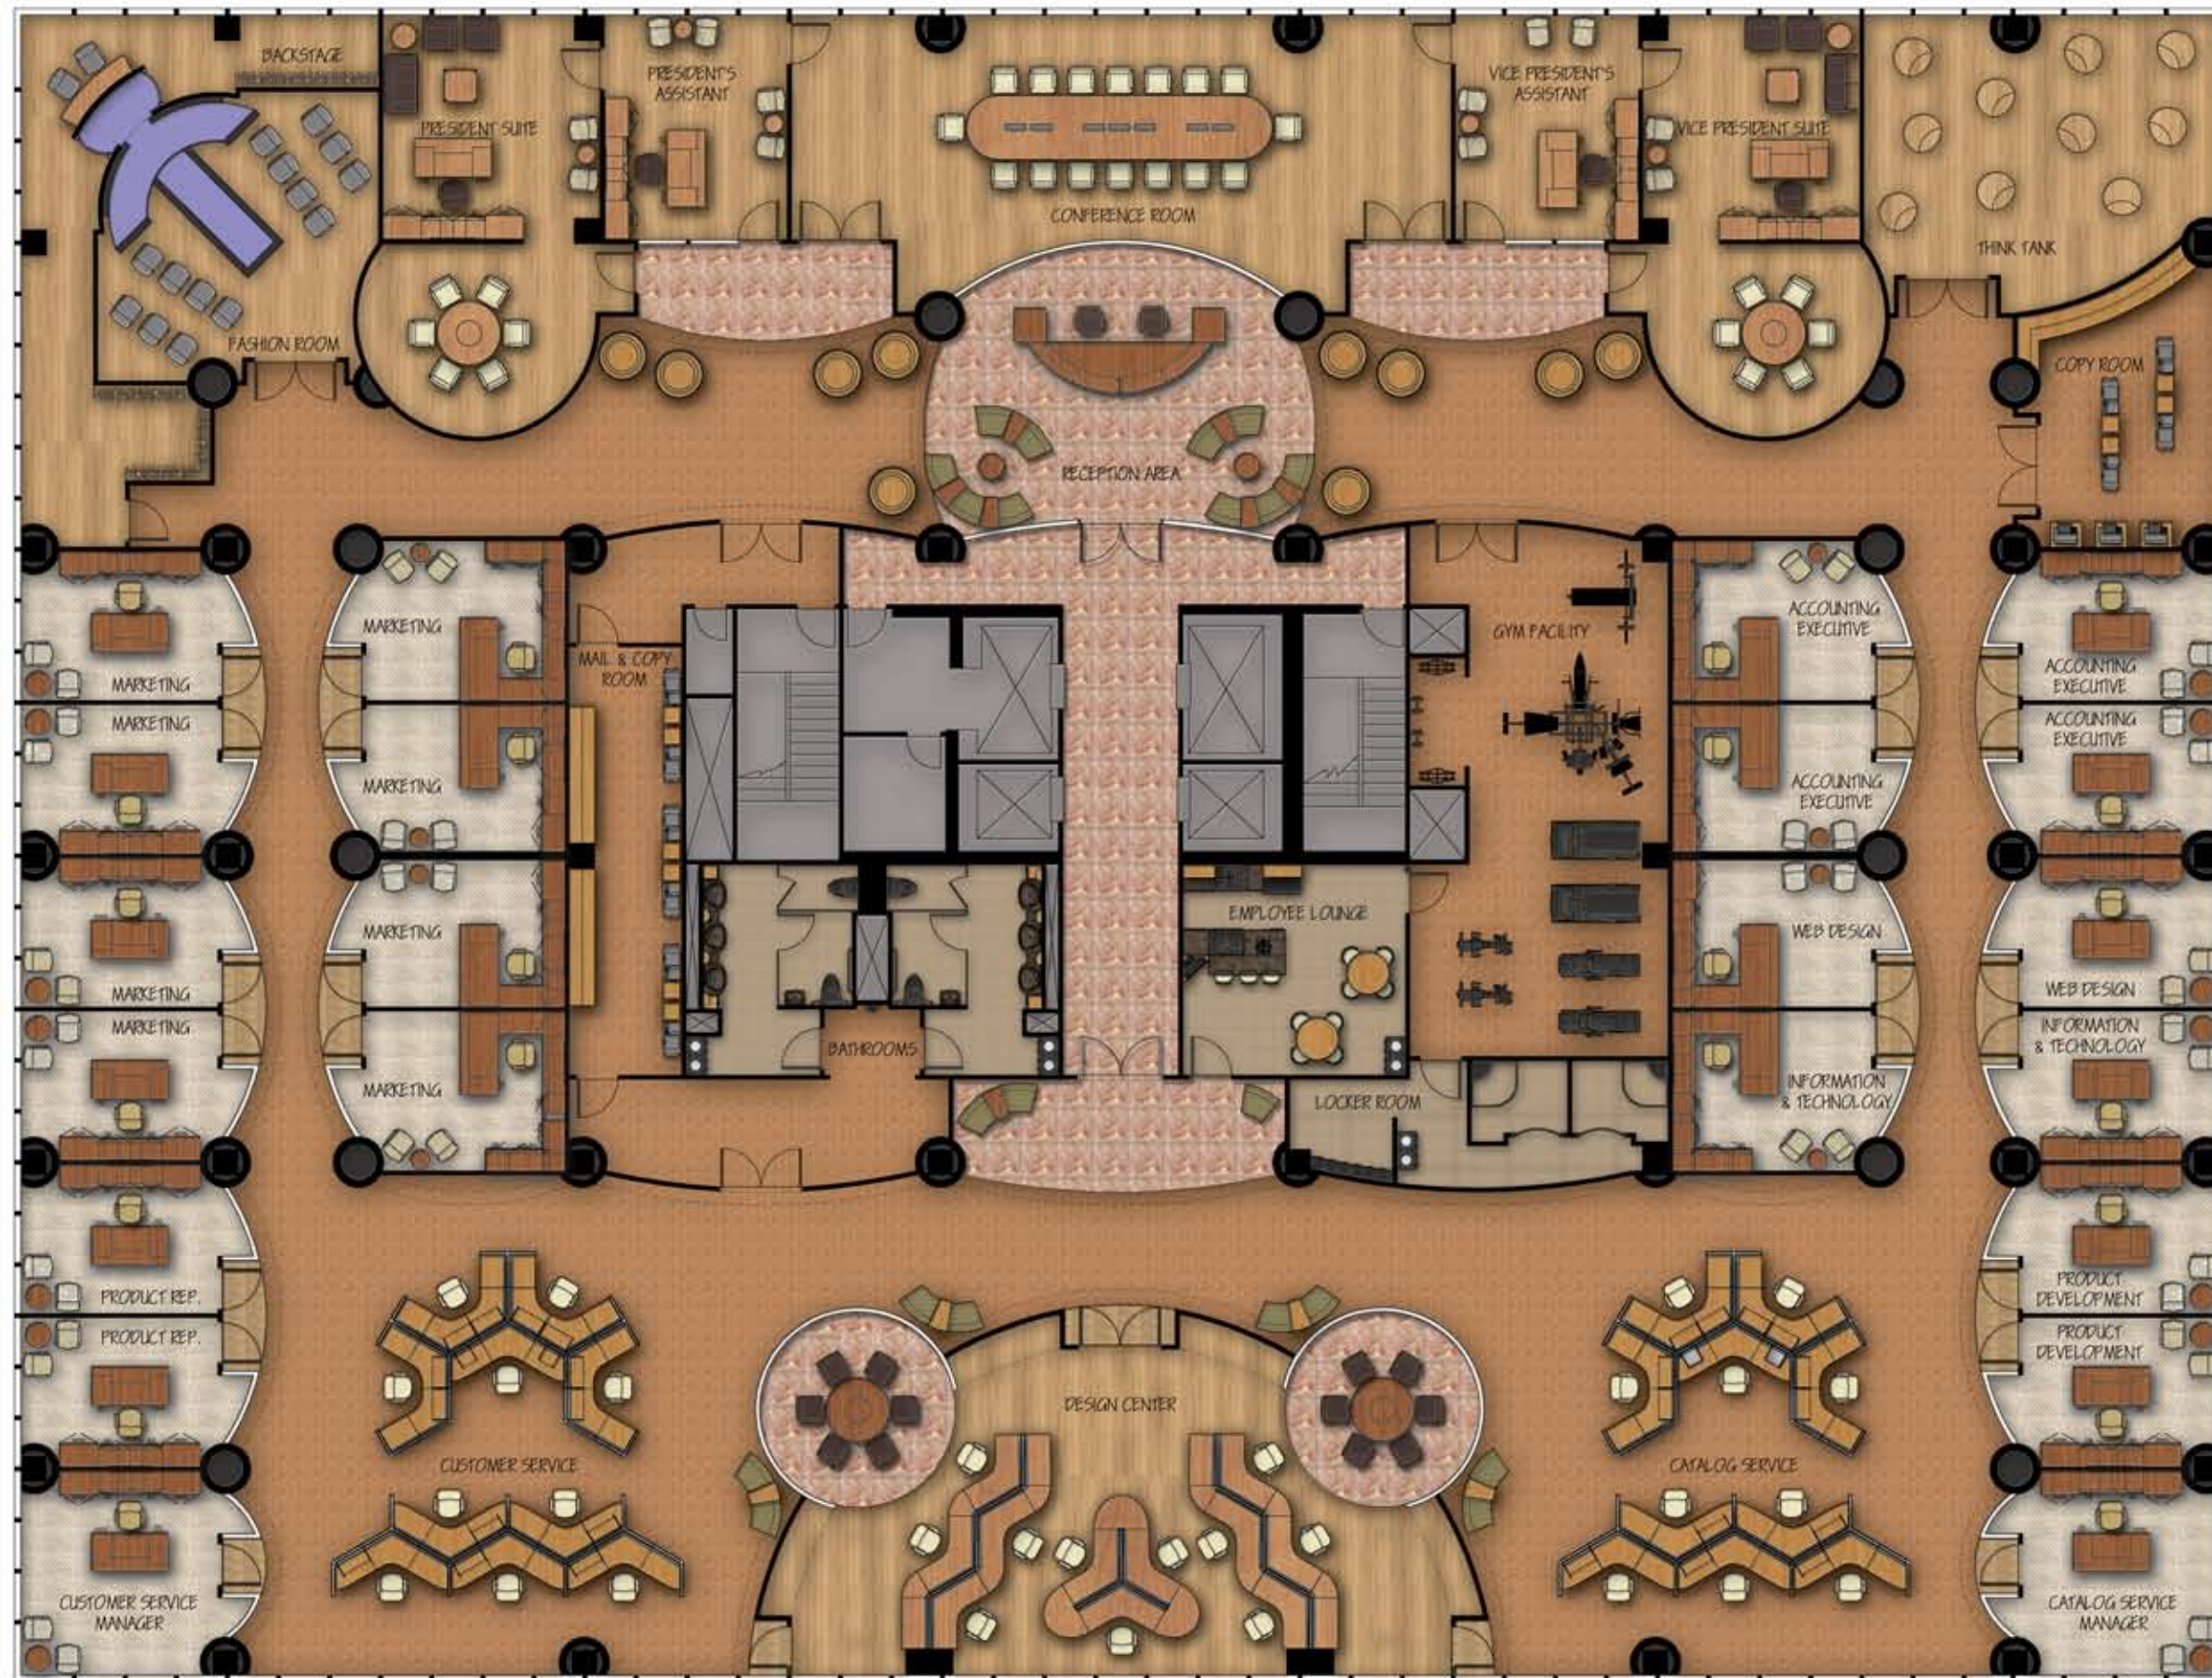

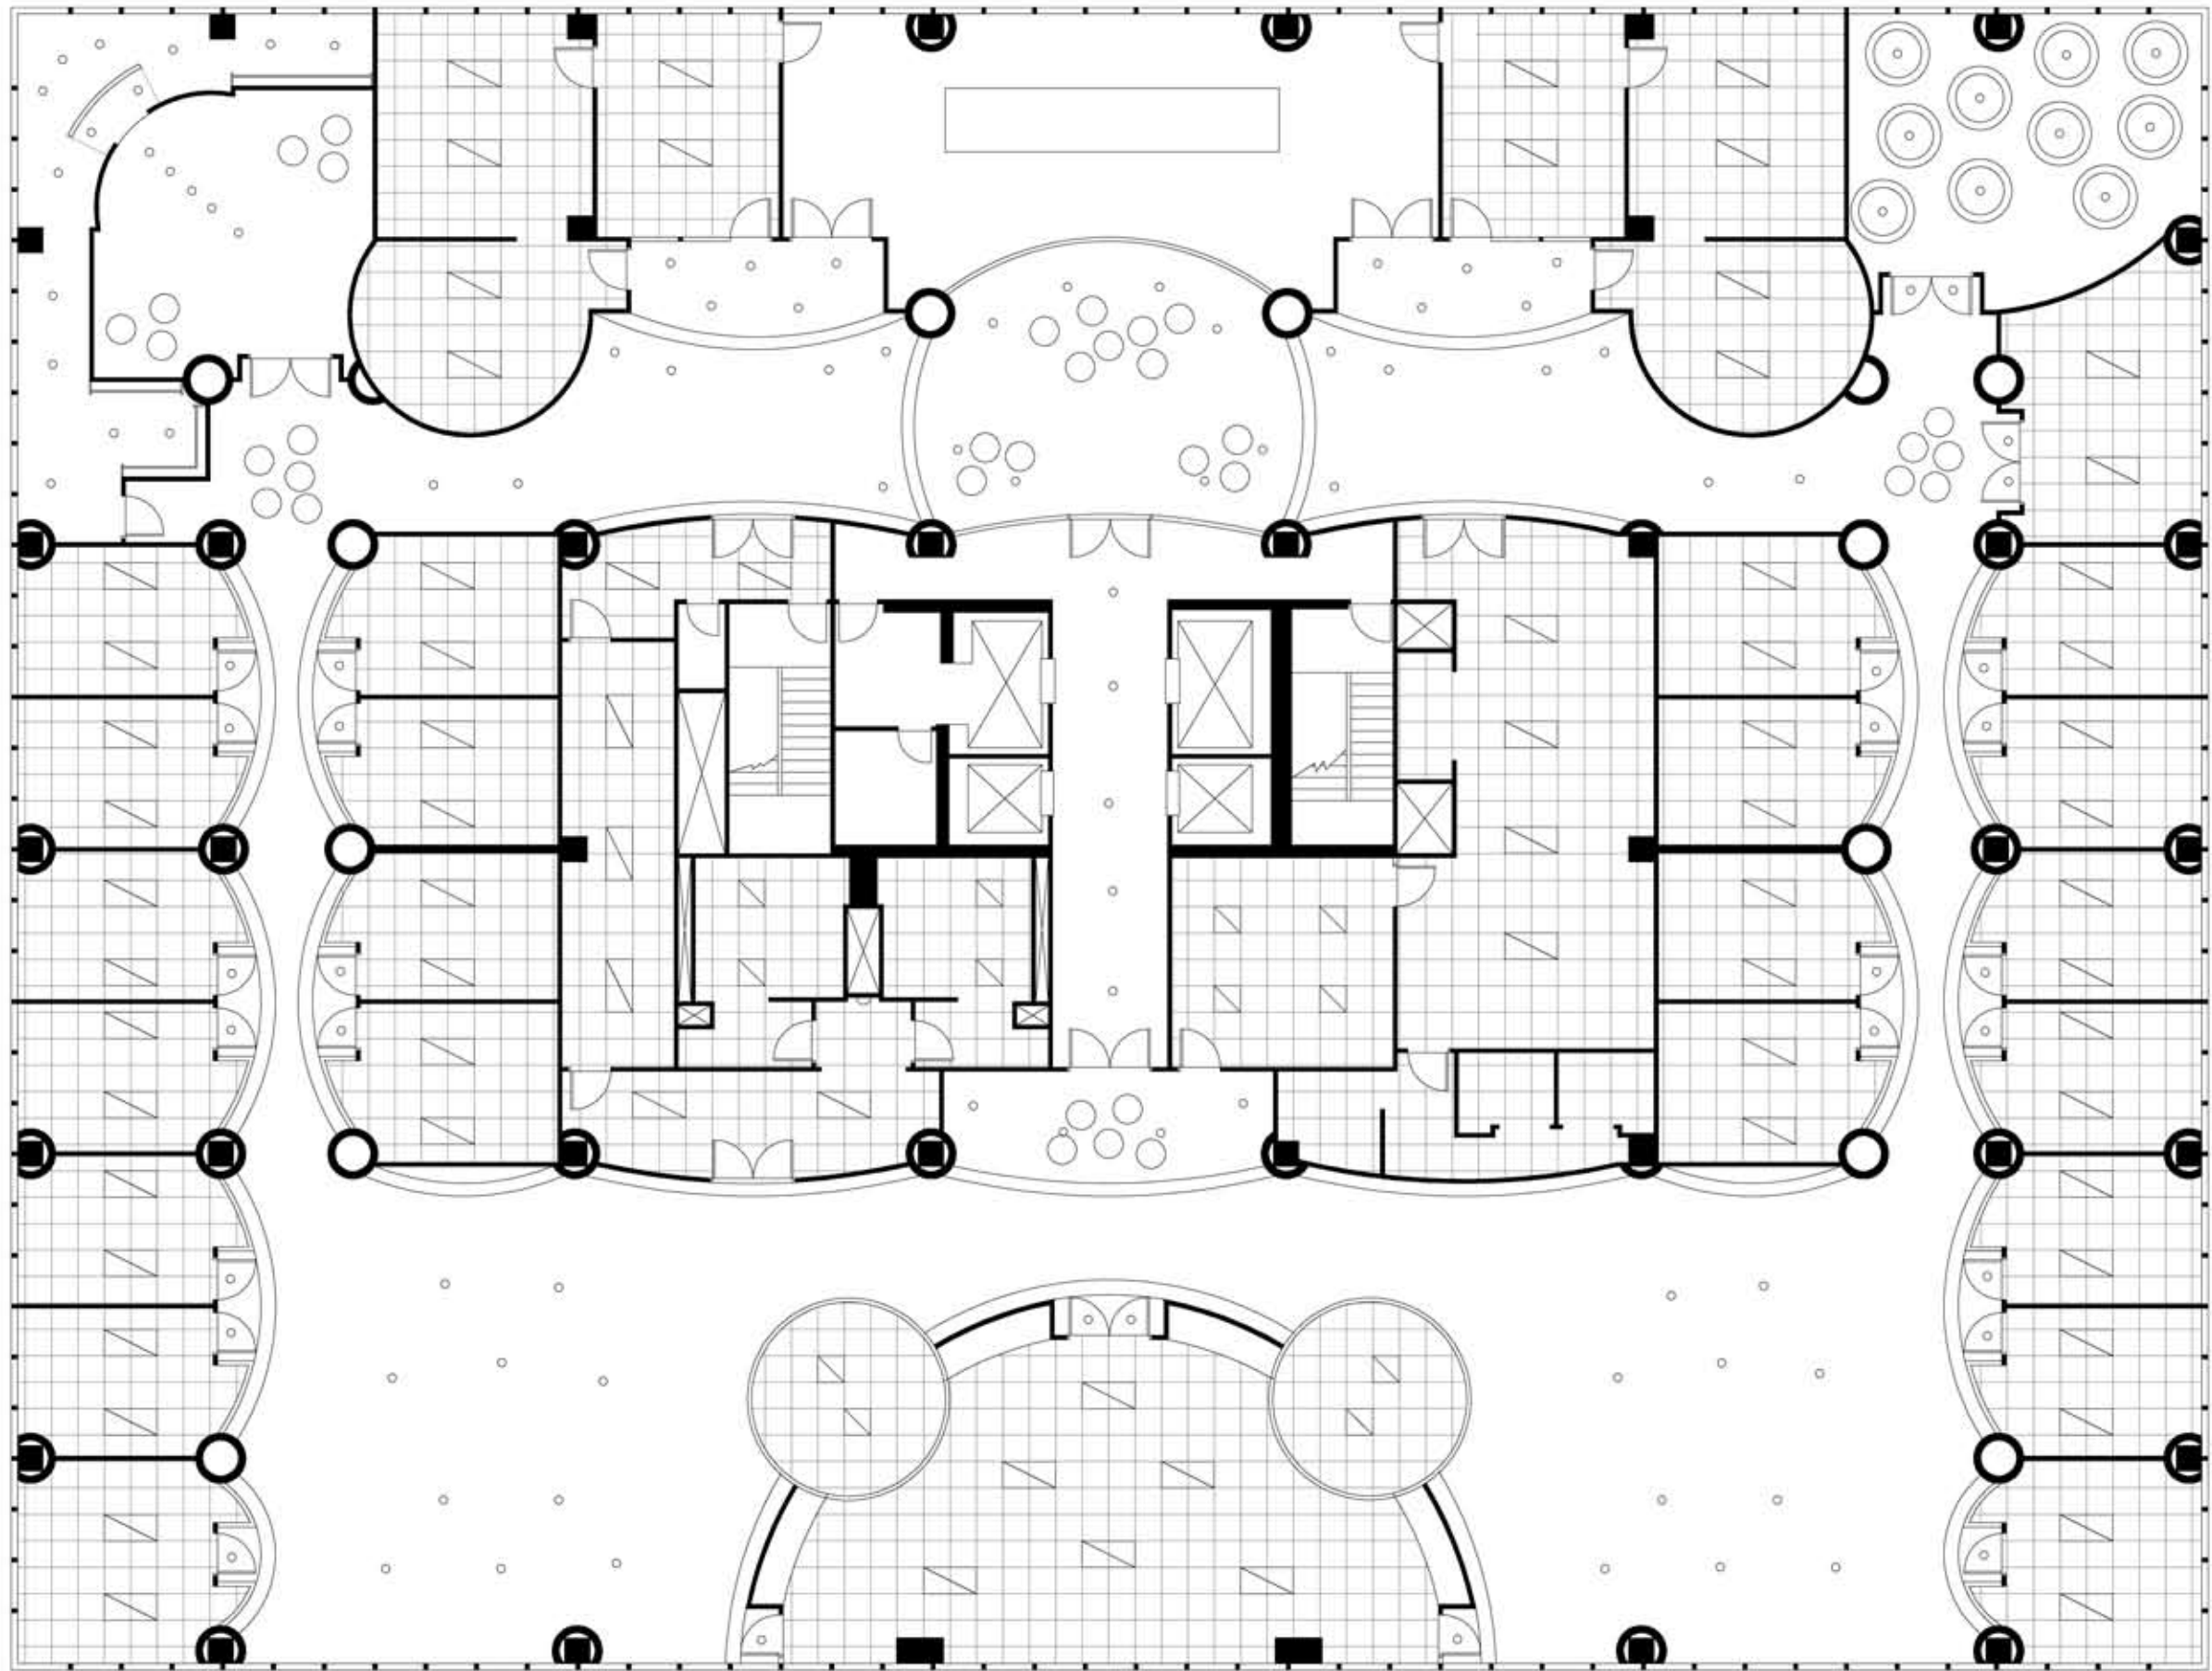


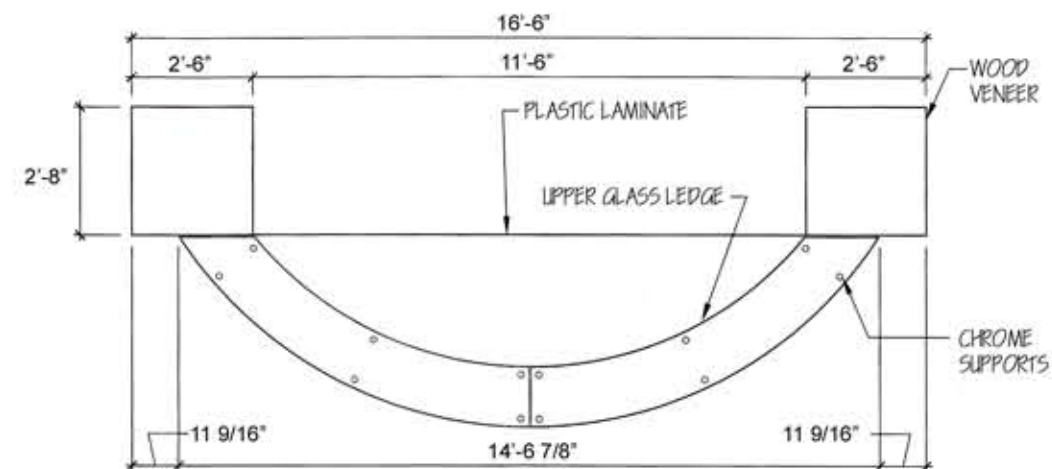



PLAN

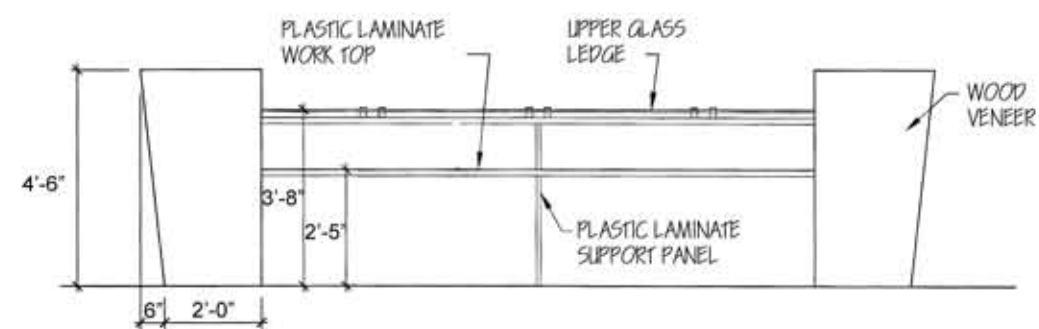


REAR ELEVATION

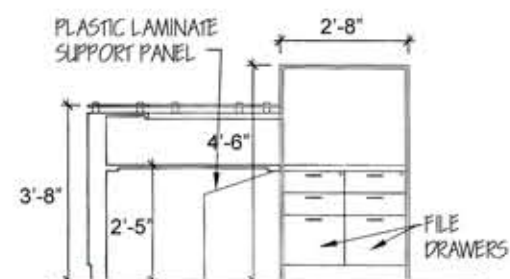

ELEVATION AT CABINET

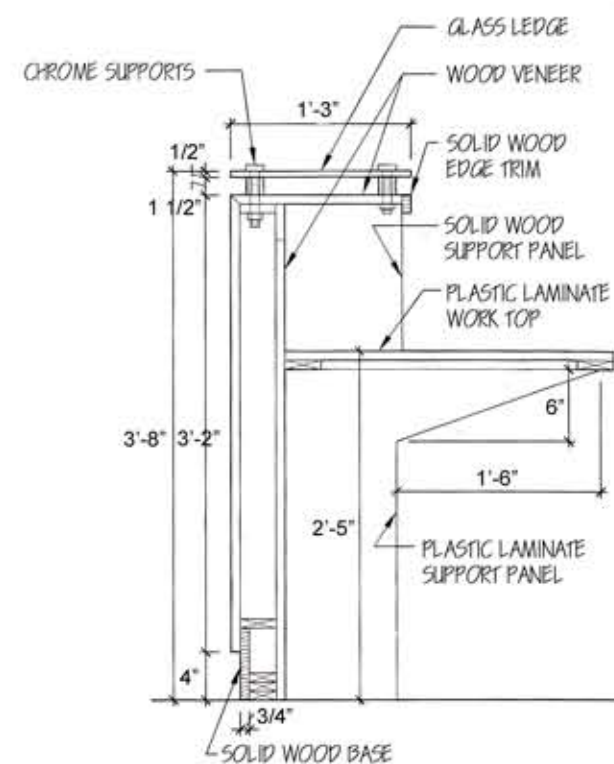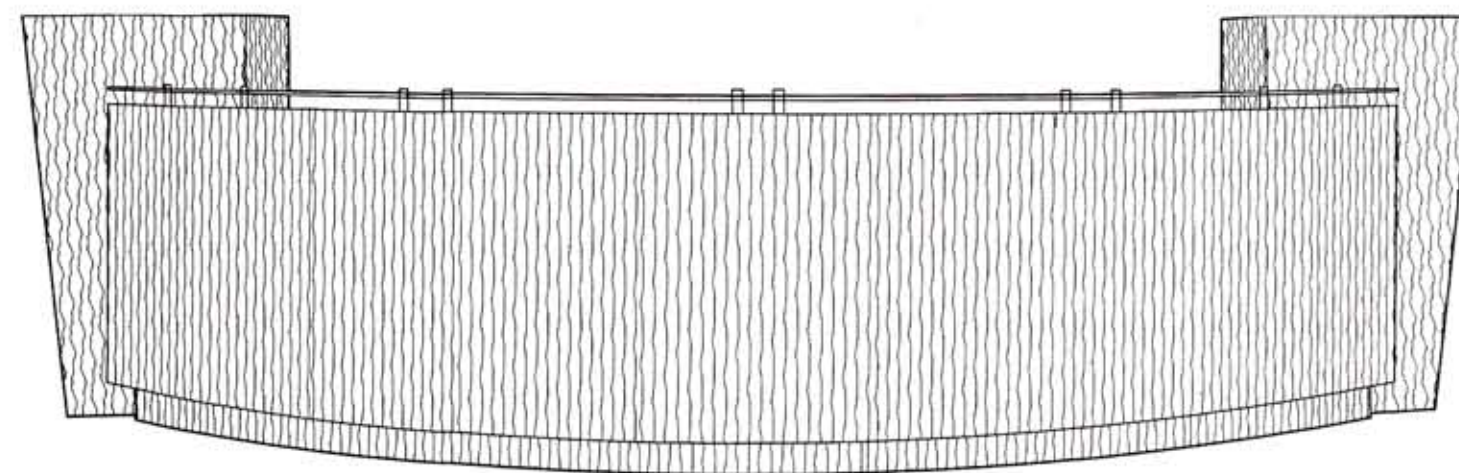

SECTION AT COUNTER

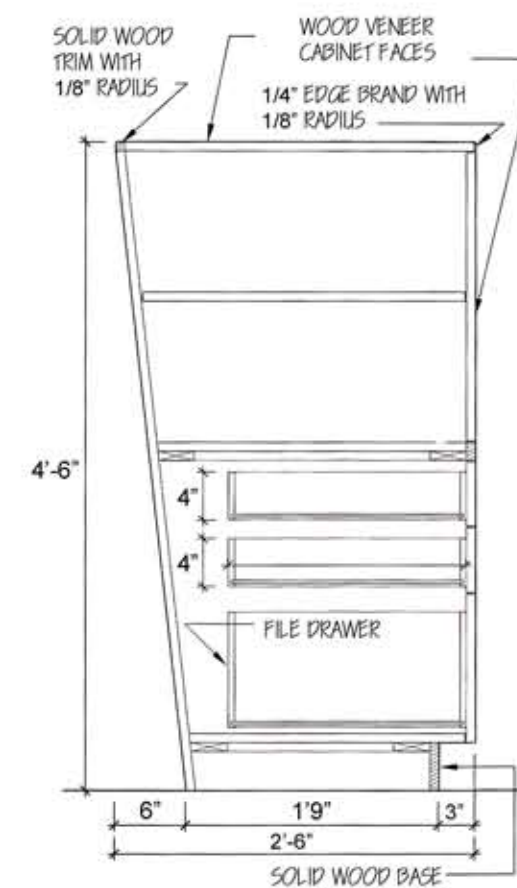

SECTION AT CABINET




RECEPTION DESK
MAJOR OFFICE DETAIL






PERSPECTIVE ONE
MAJOR OFFICE PROJECT

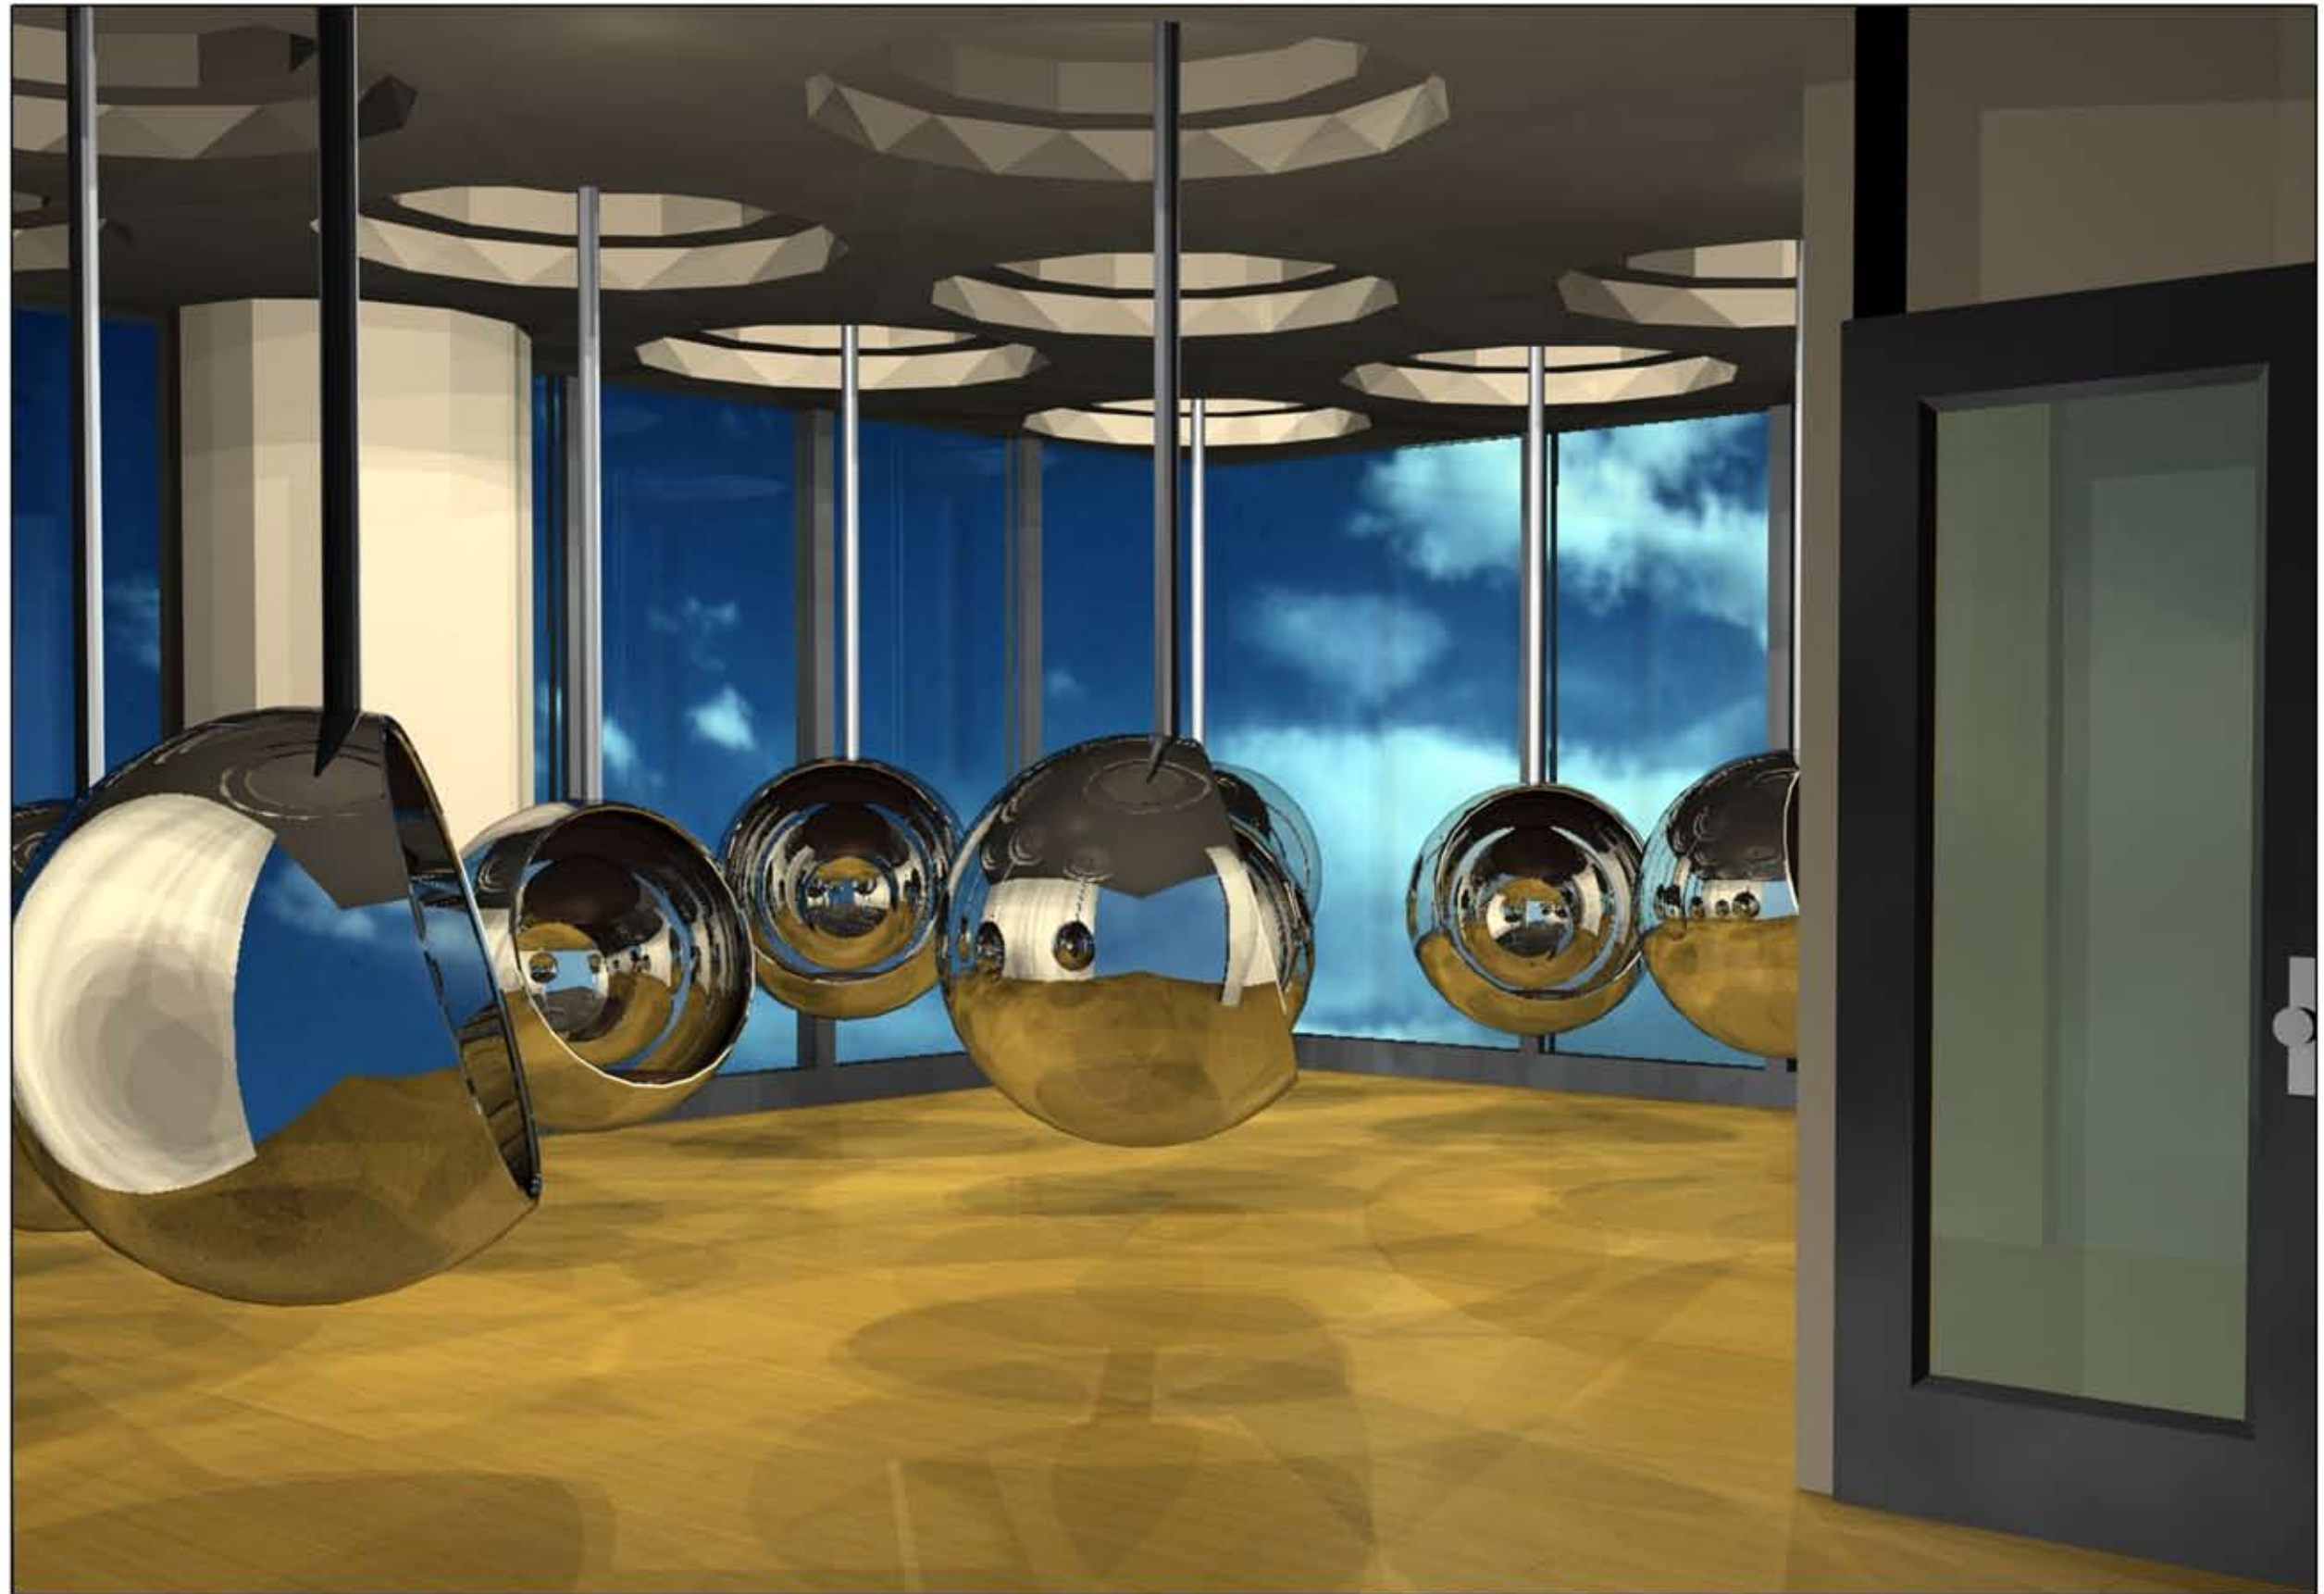

PERSPECTIVE 2
MAJOR OFFICE PROJECT

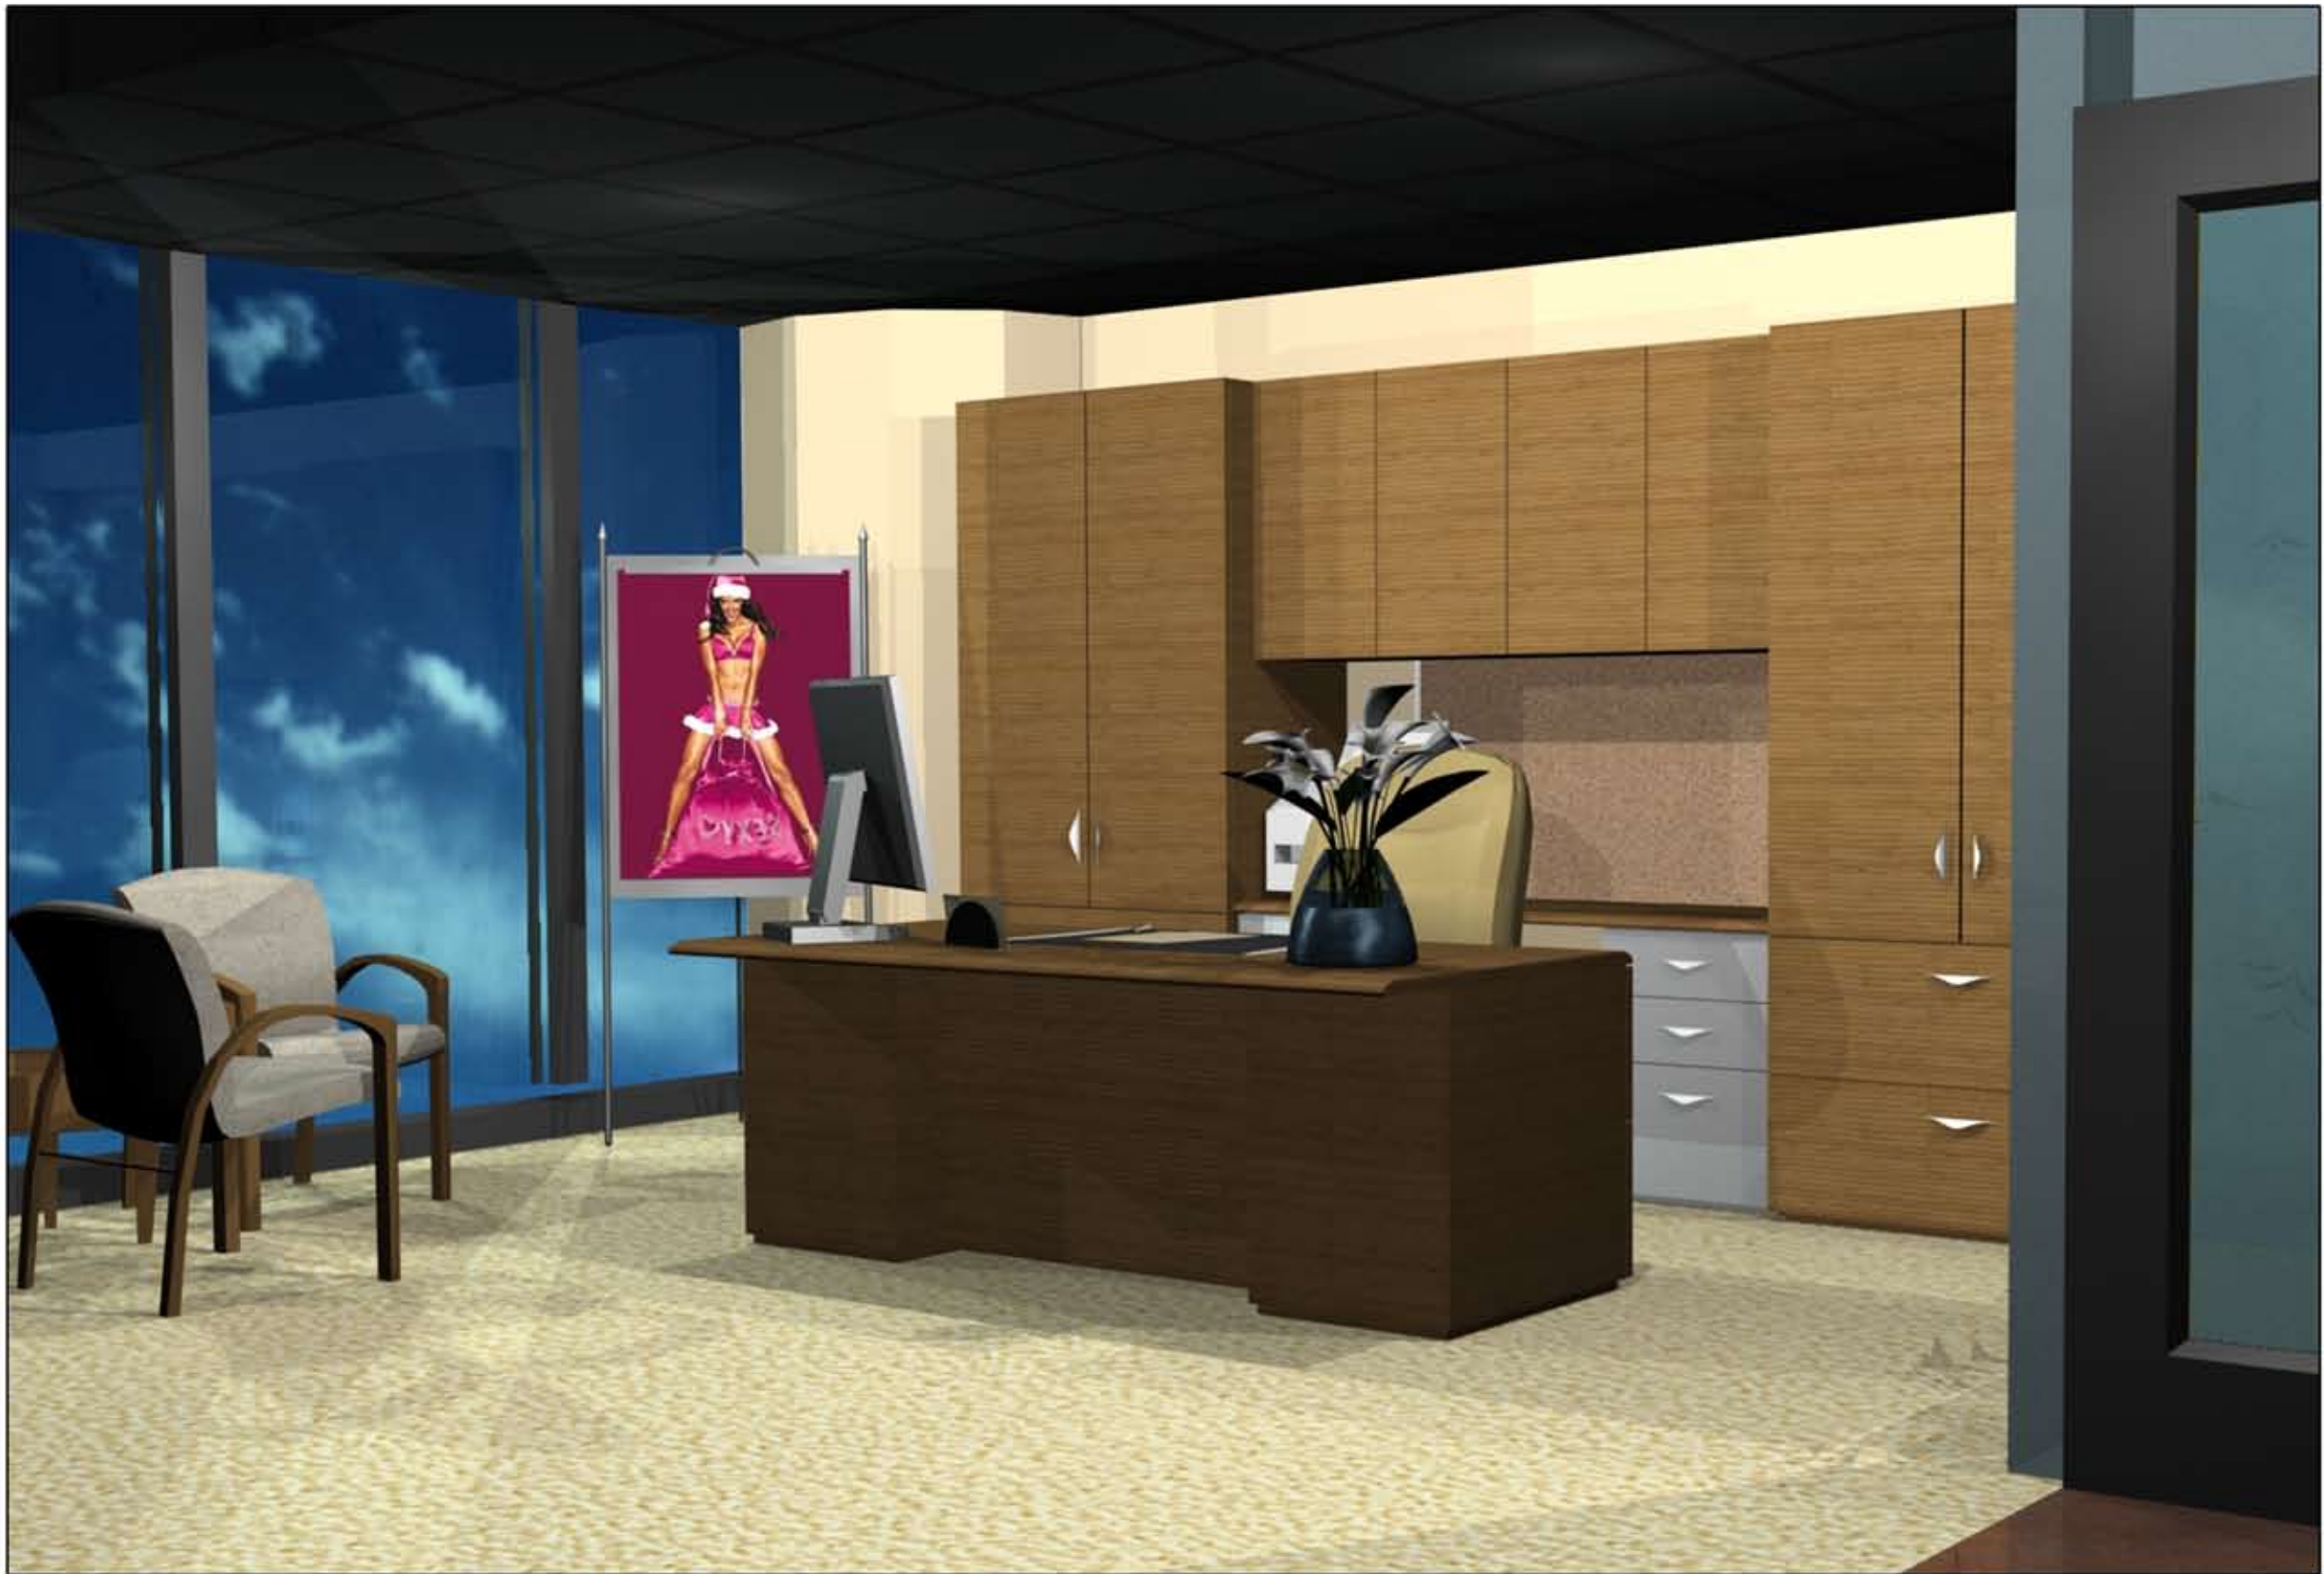

PERSPECTIVE THREE
MAJOR OFFICE PROJECT