




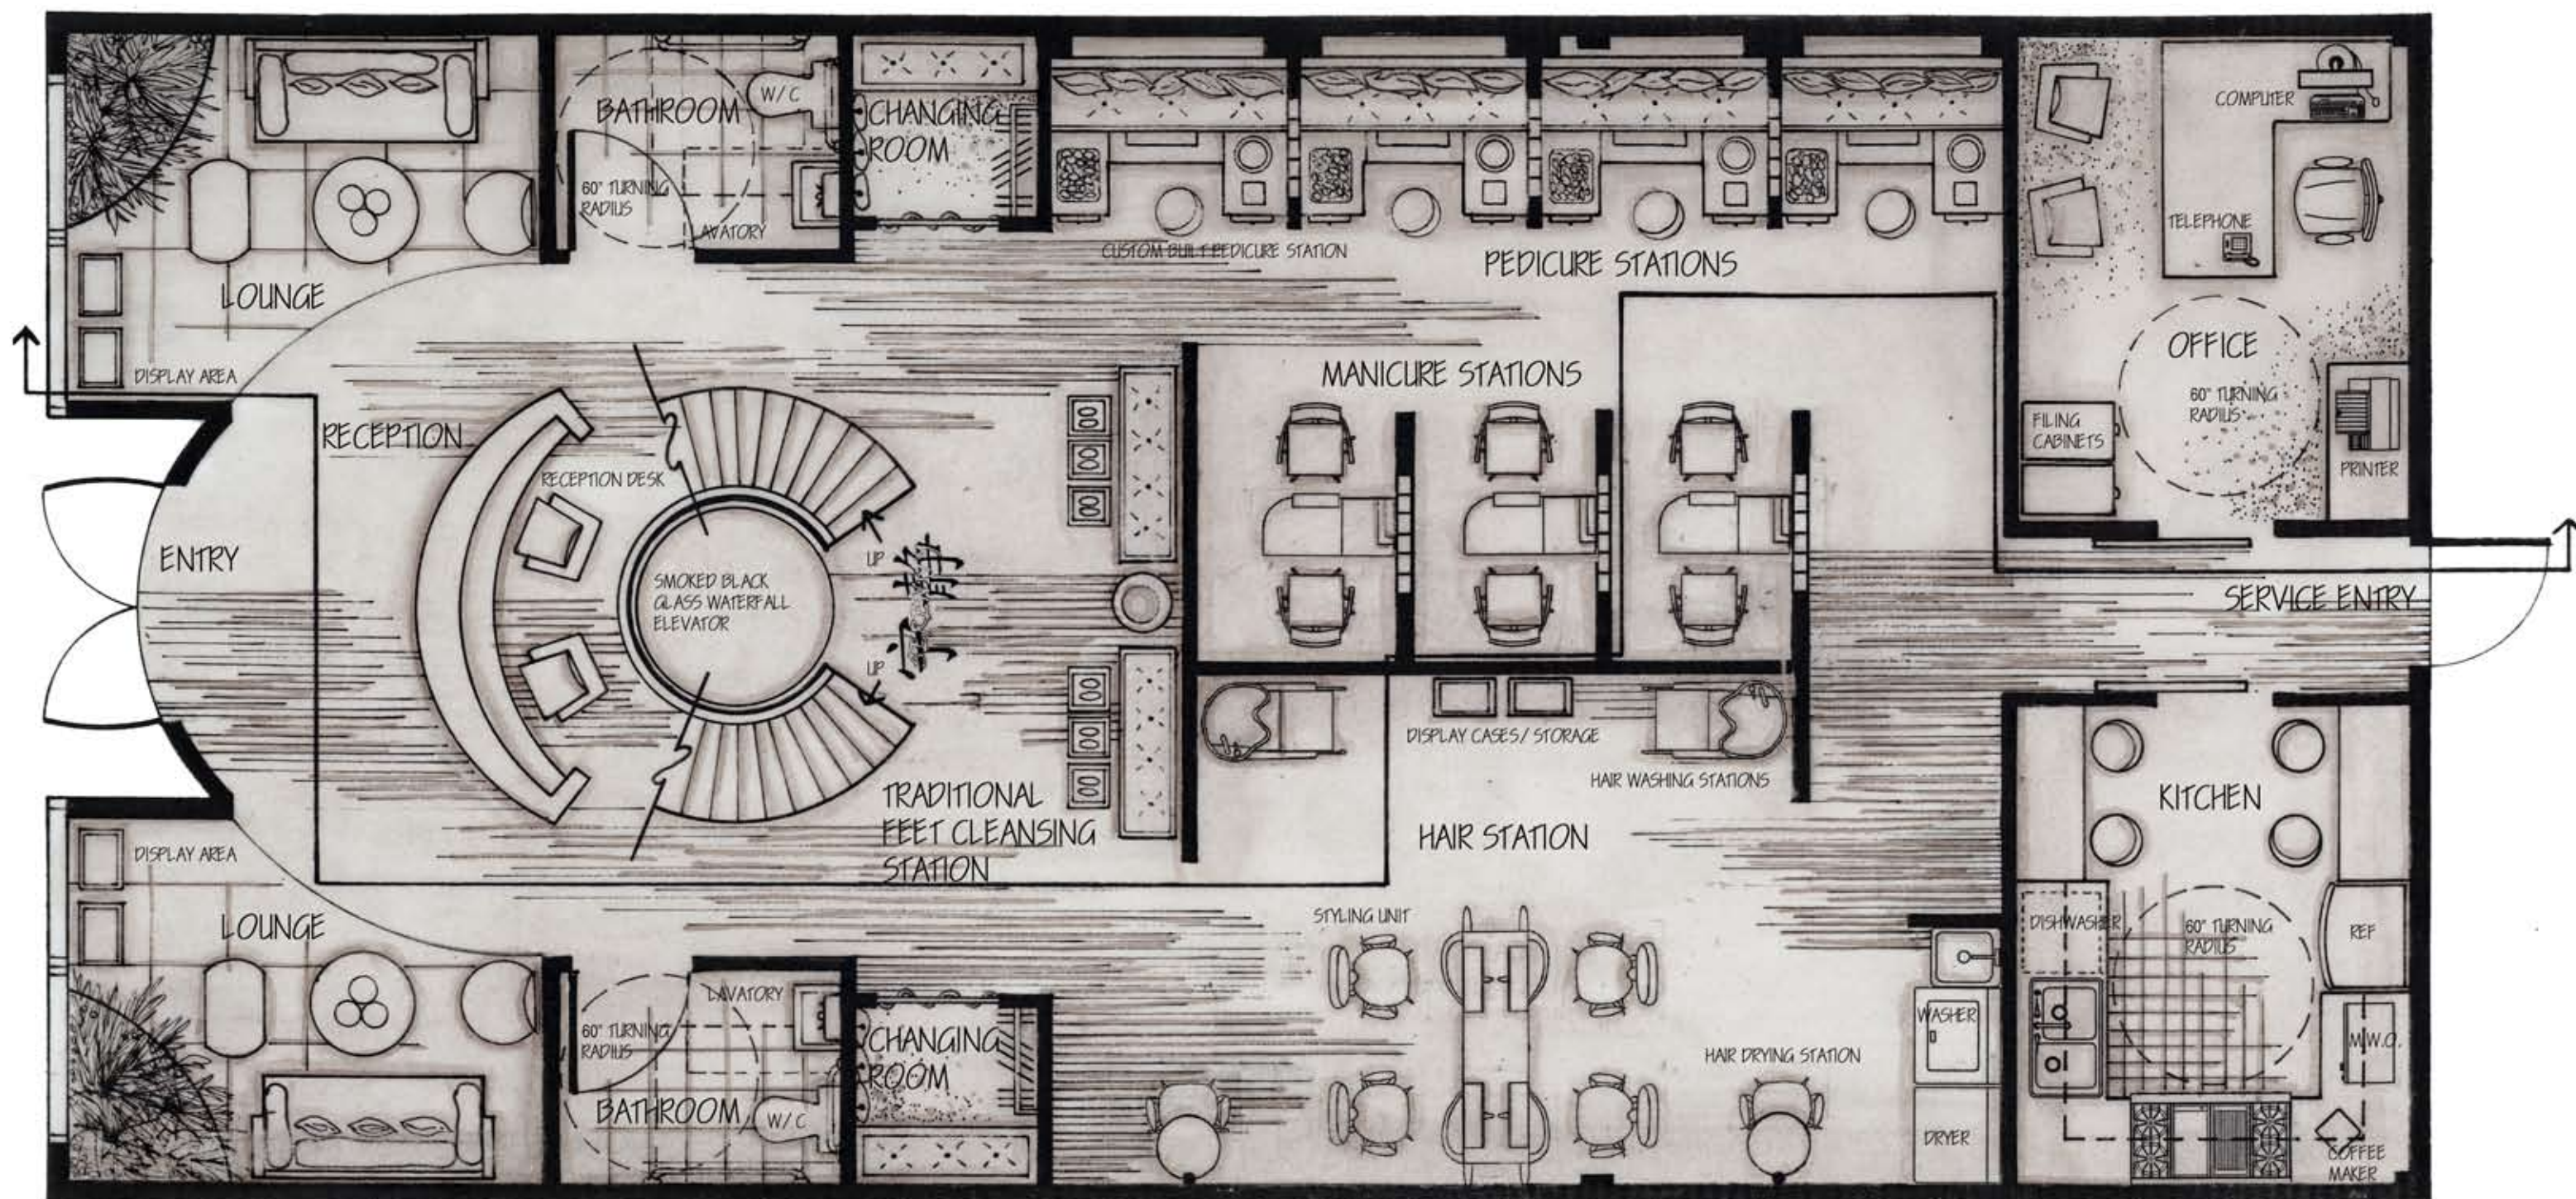

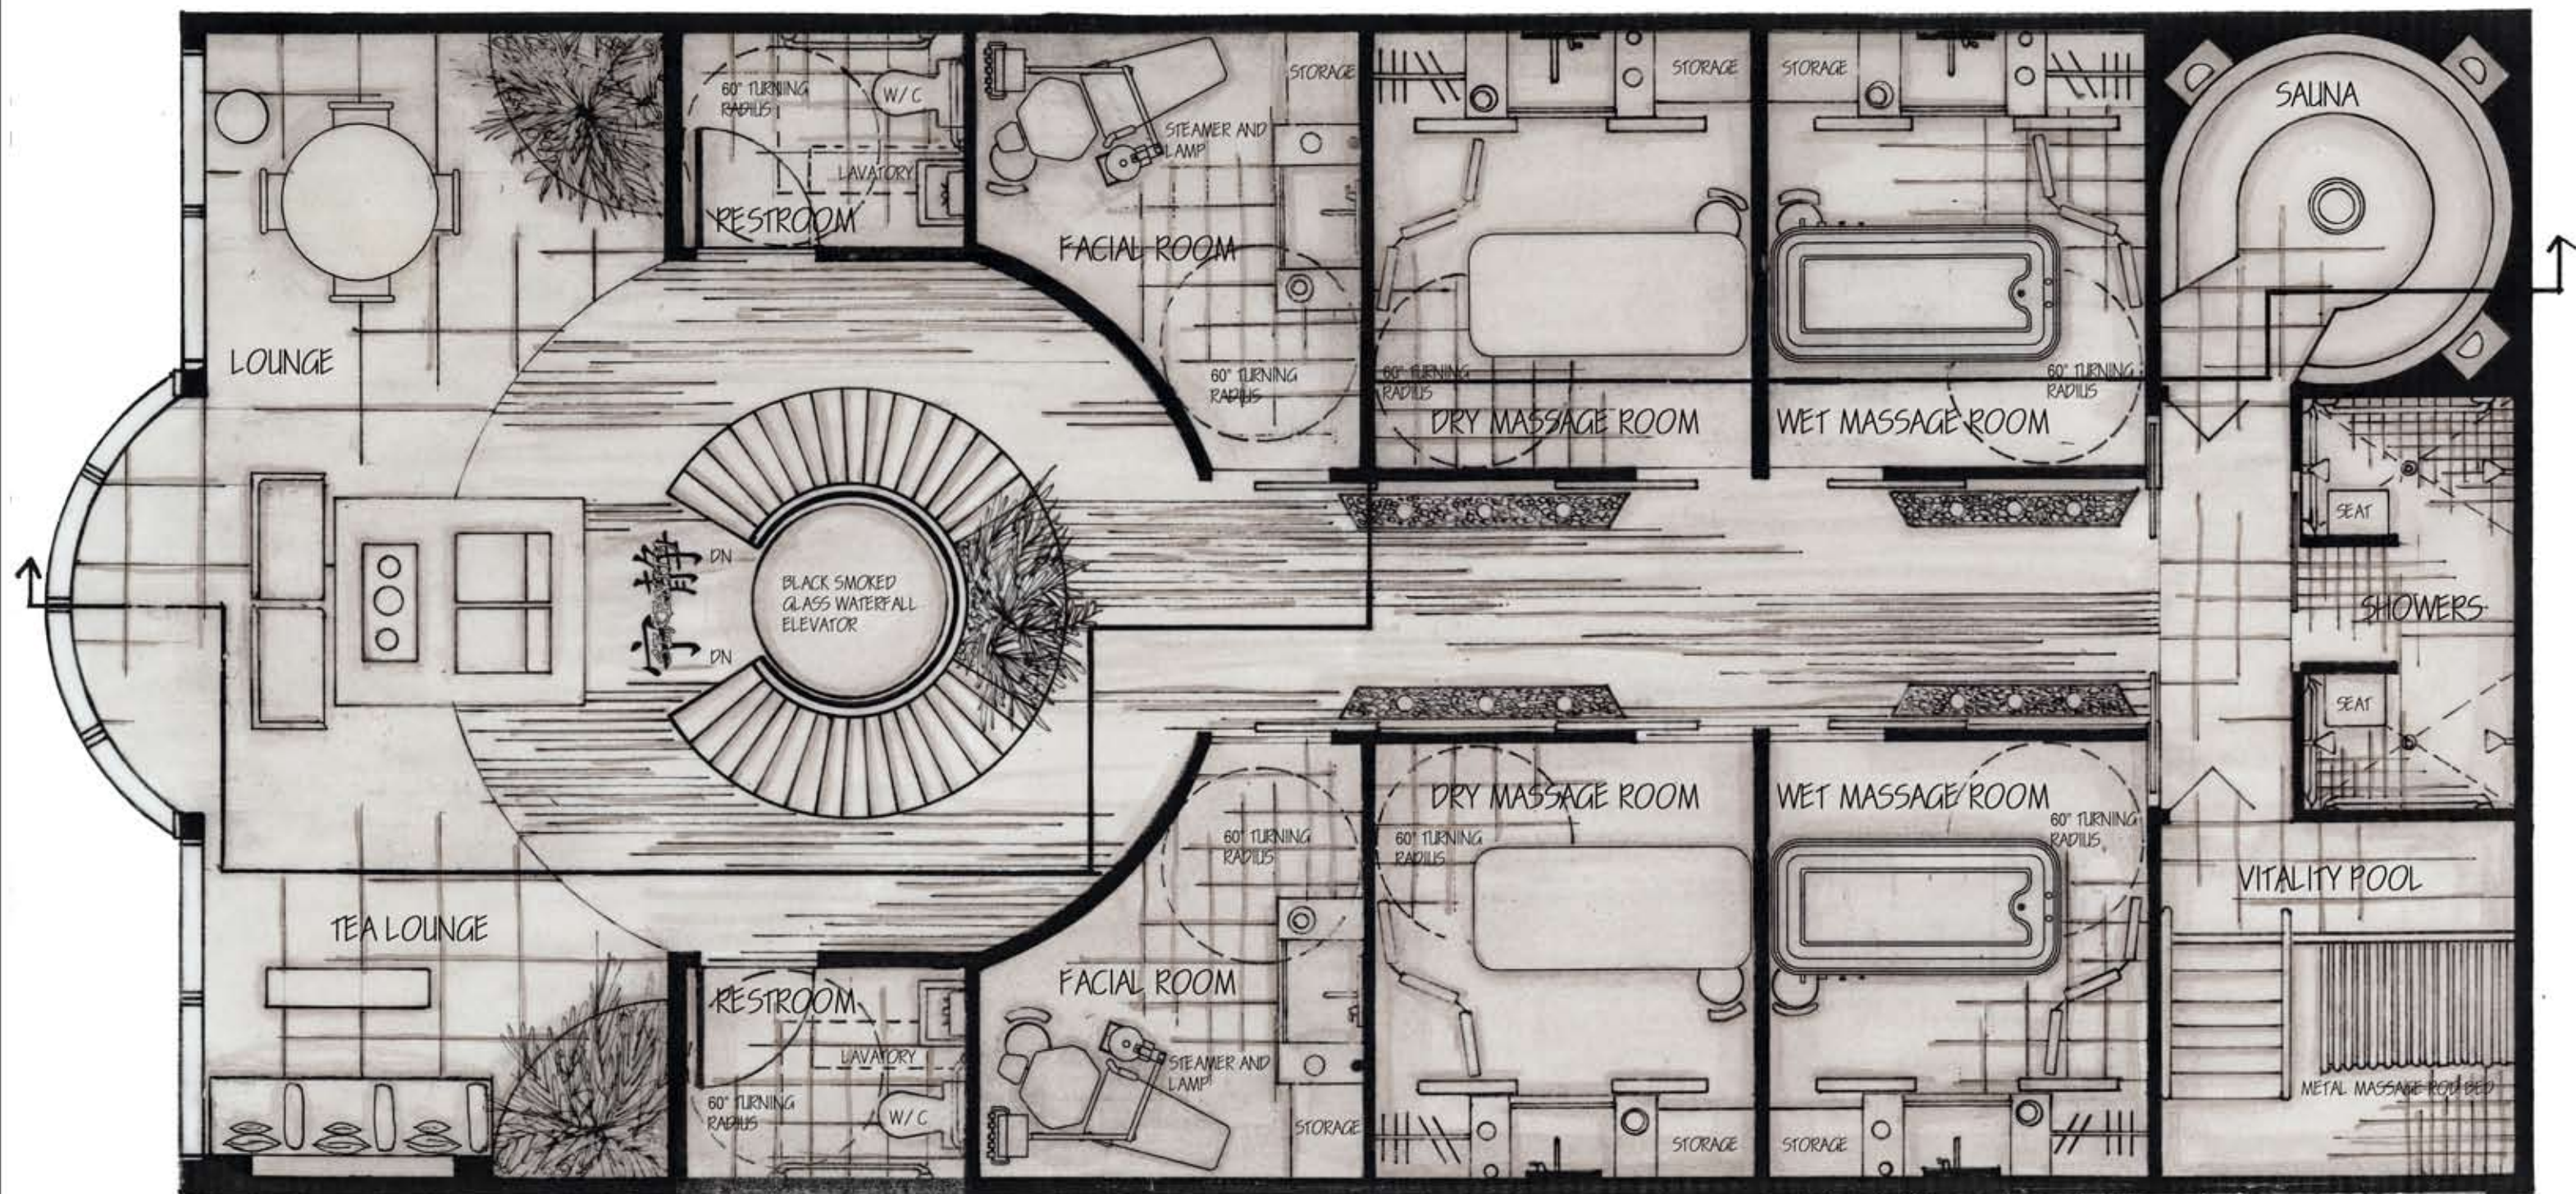


宁静
SERENITY

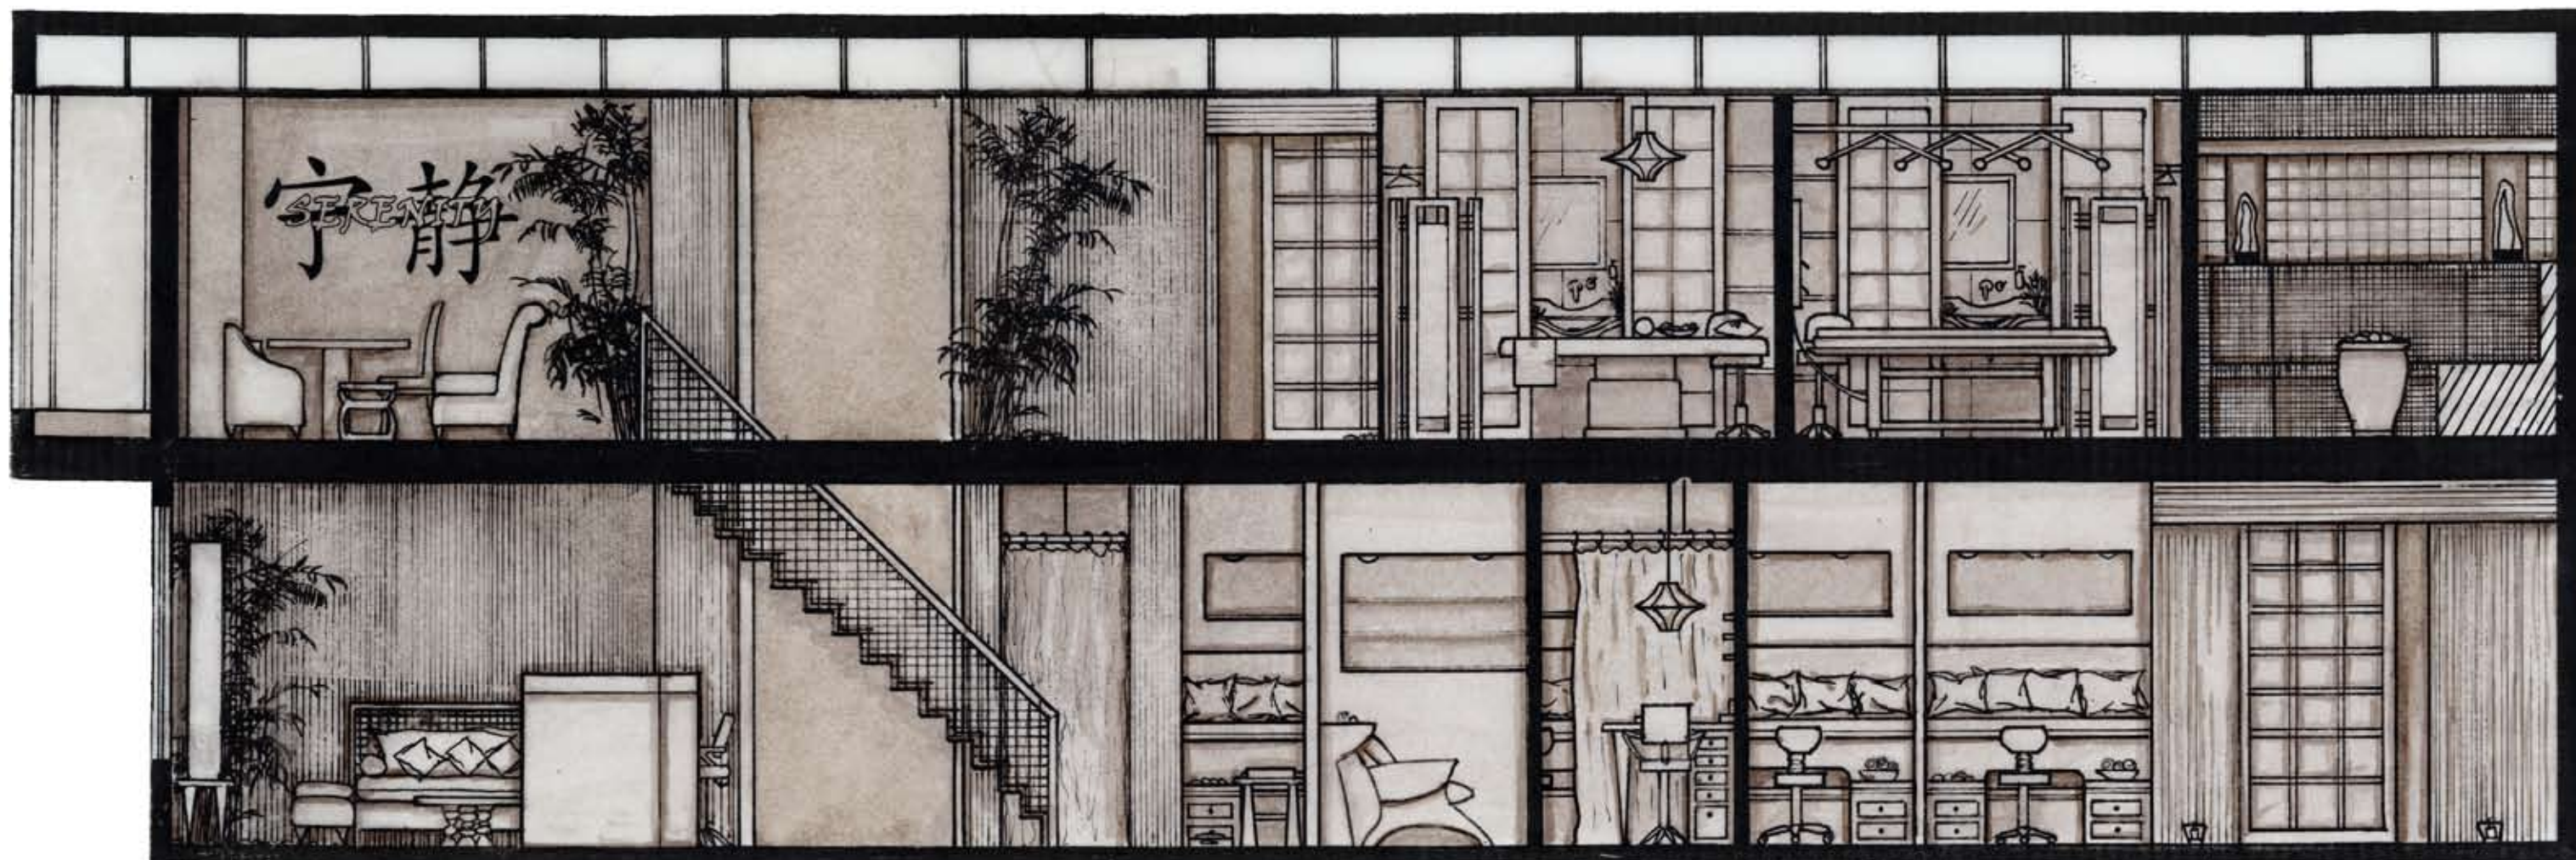

CROSS SECTION

SCALE: 1/4" = 1'-0"

宇静
SERENITY

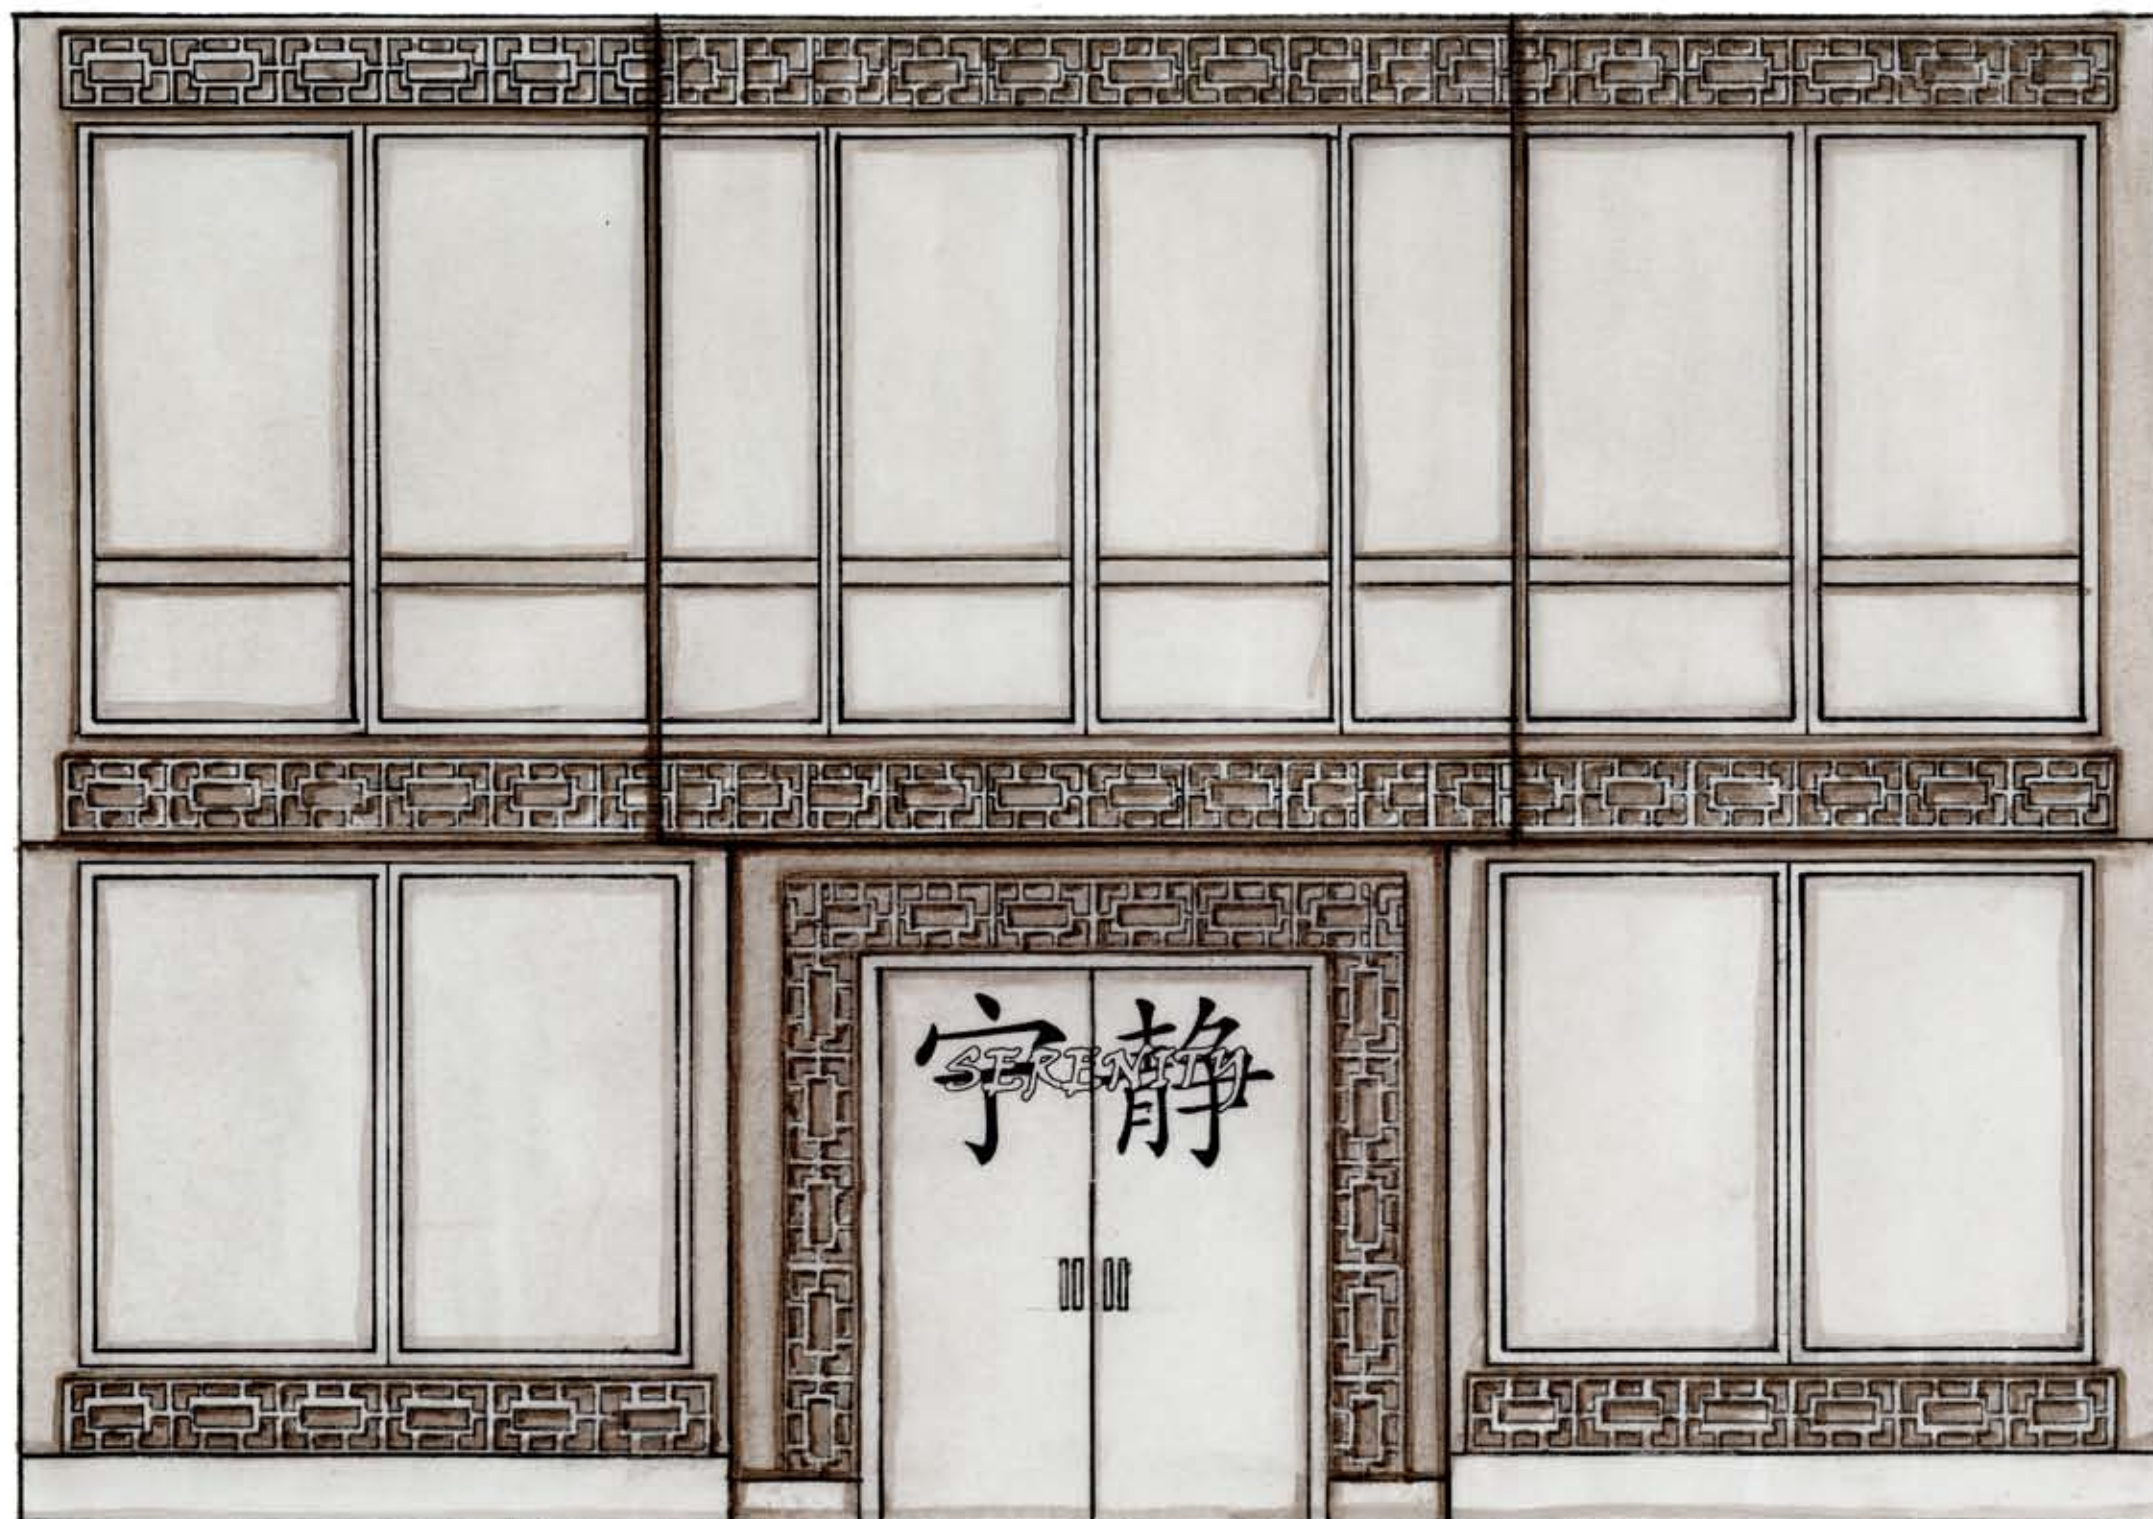

FRONT FACADE

SCALE: 3/8" = 1'-0"

